


## SENSO Superquartz/Grain : shower details

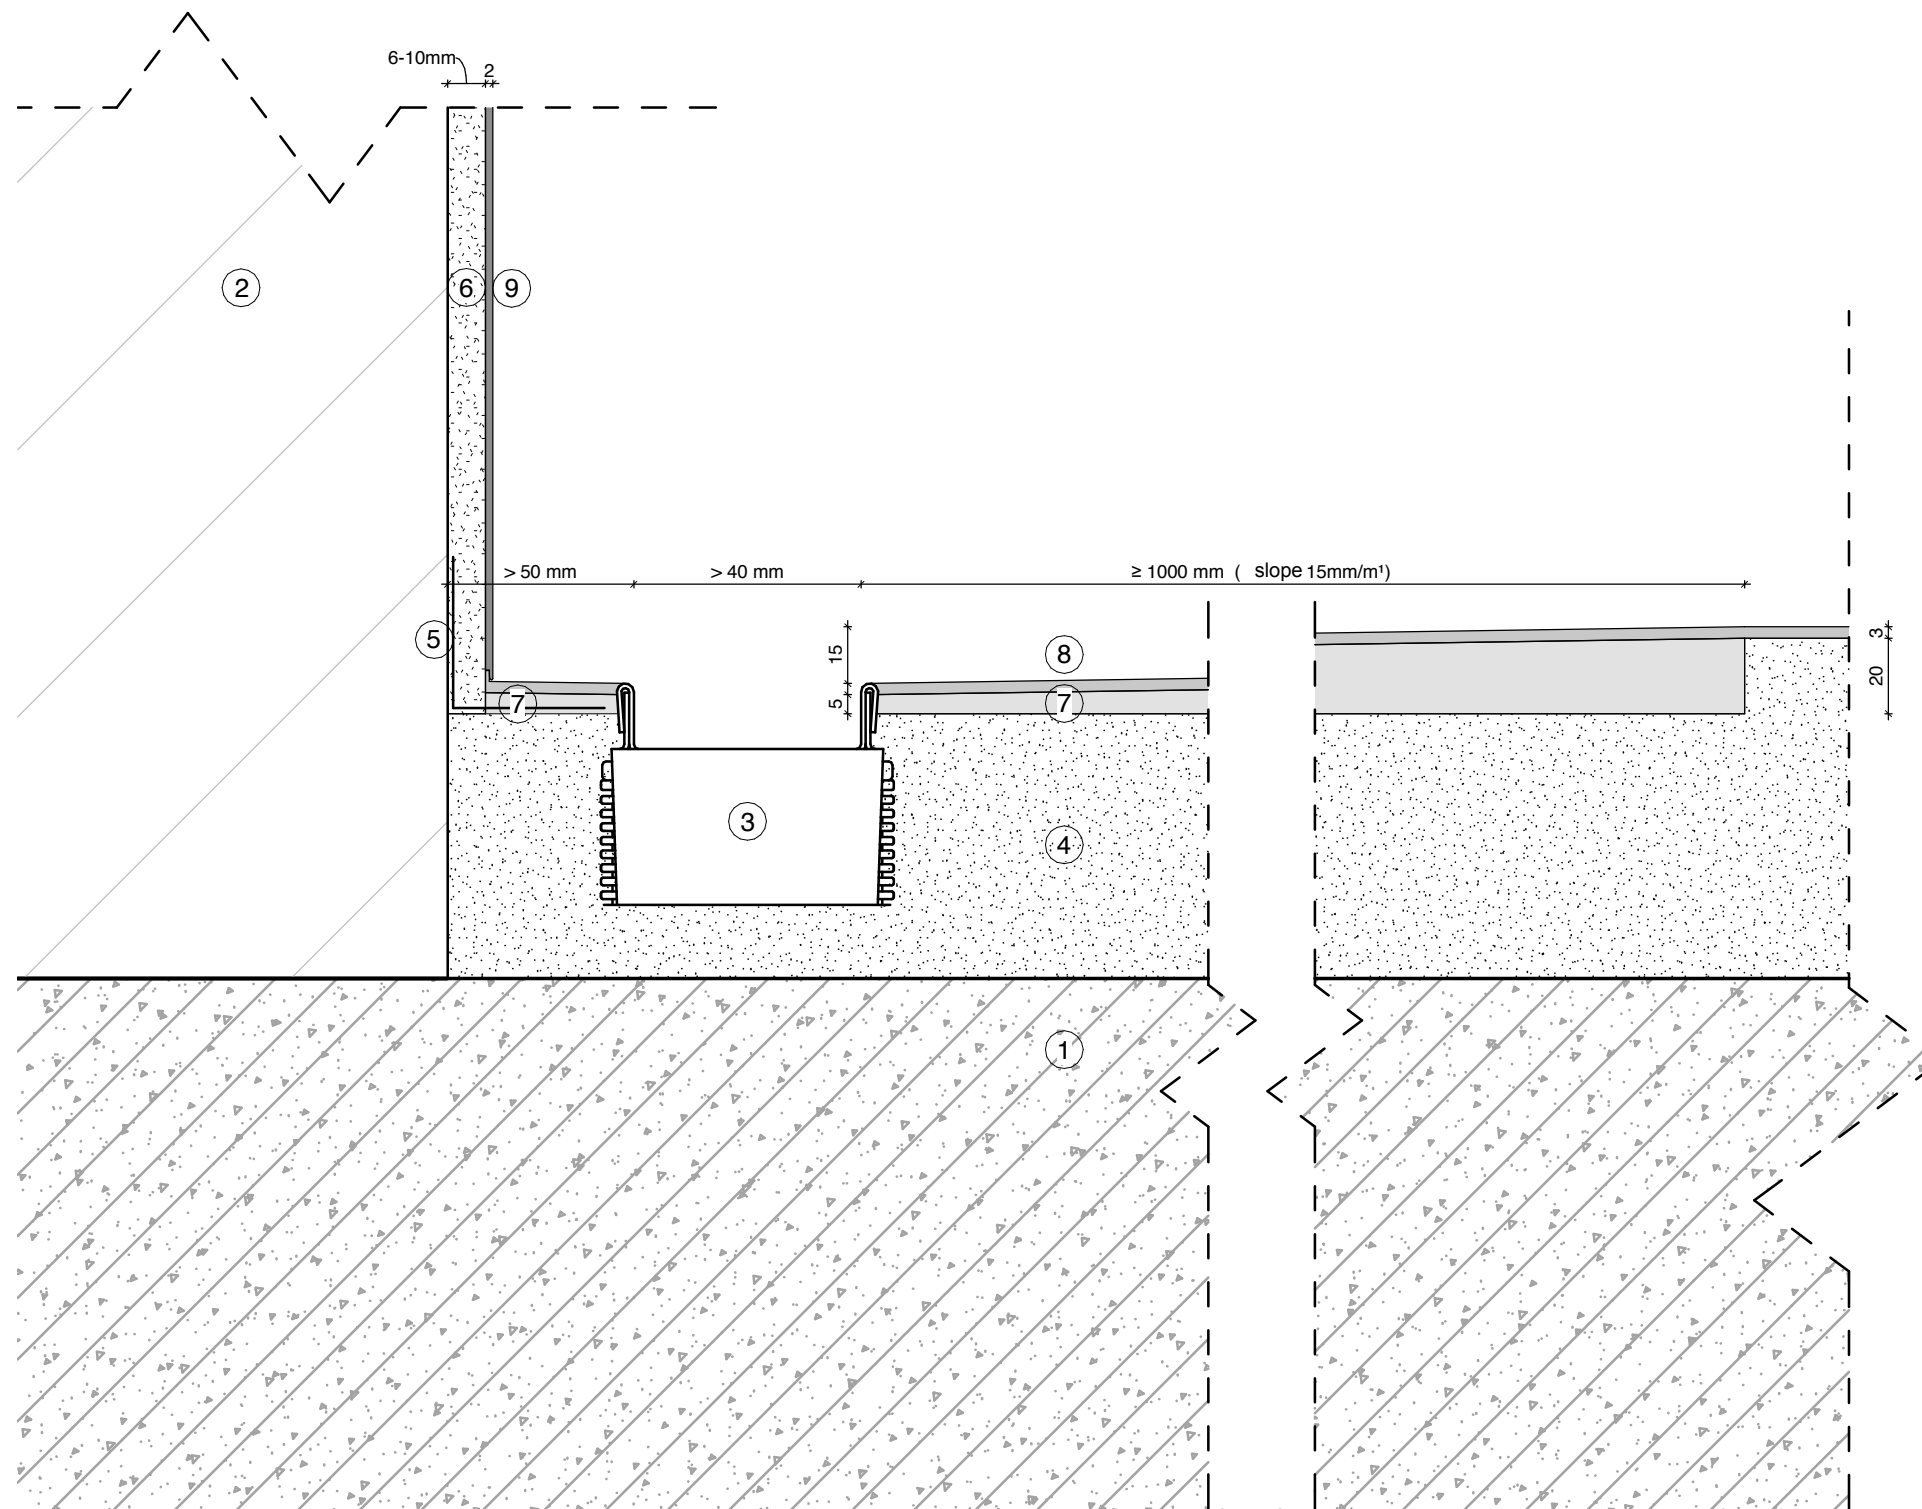

### LEGEND

1. structural floor
2. structural wall
3. drain, easydrain multi
4. screed
5. waterproofing membrane (Schönox lfix)  
6-10mm leveling (Knauf Aquastuc/ Ardex 950)
6. Gyproc Unique WR / Ardalan W140
7. senso Mortar
8. senso Floor
9. senso Wall